


8.0m 7.5m 7.0m 6.5m 6.0m 5.5m 5.0m 4.5m 4.0m 3.5m 3.0m 2.5m 2.0m 1.5m 1.0m 0.5m 0.0m 0.5m 1.0m 1.5m 2.0m 2.5m 3.0m 3.5m 4.0m 4.5m 5.0m 5.5m 6.0m 6.5m 7.0m 7.5m 8.0m

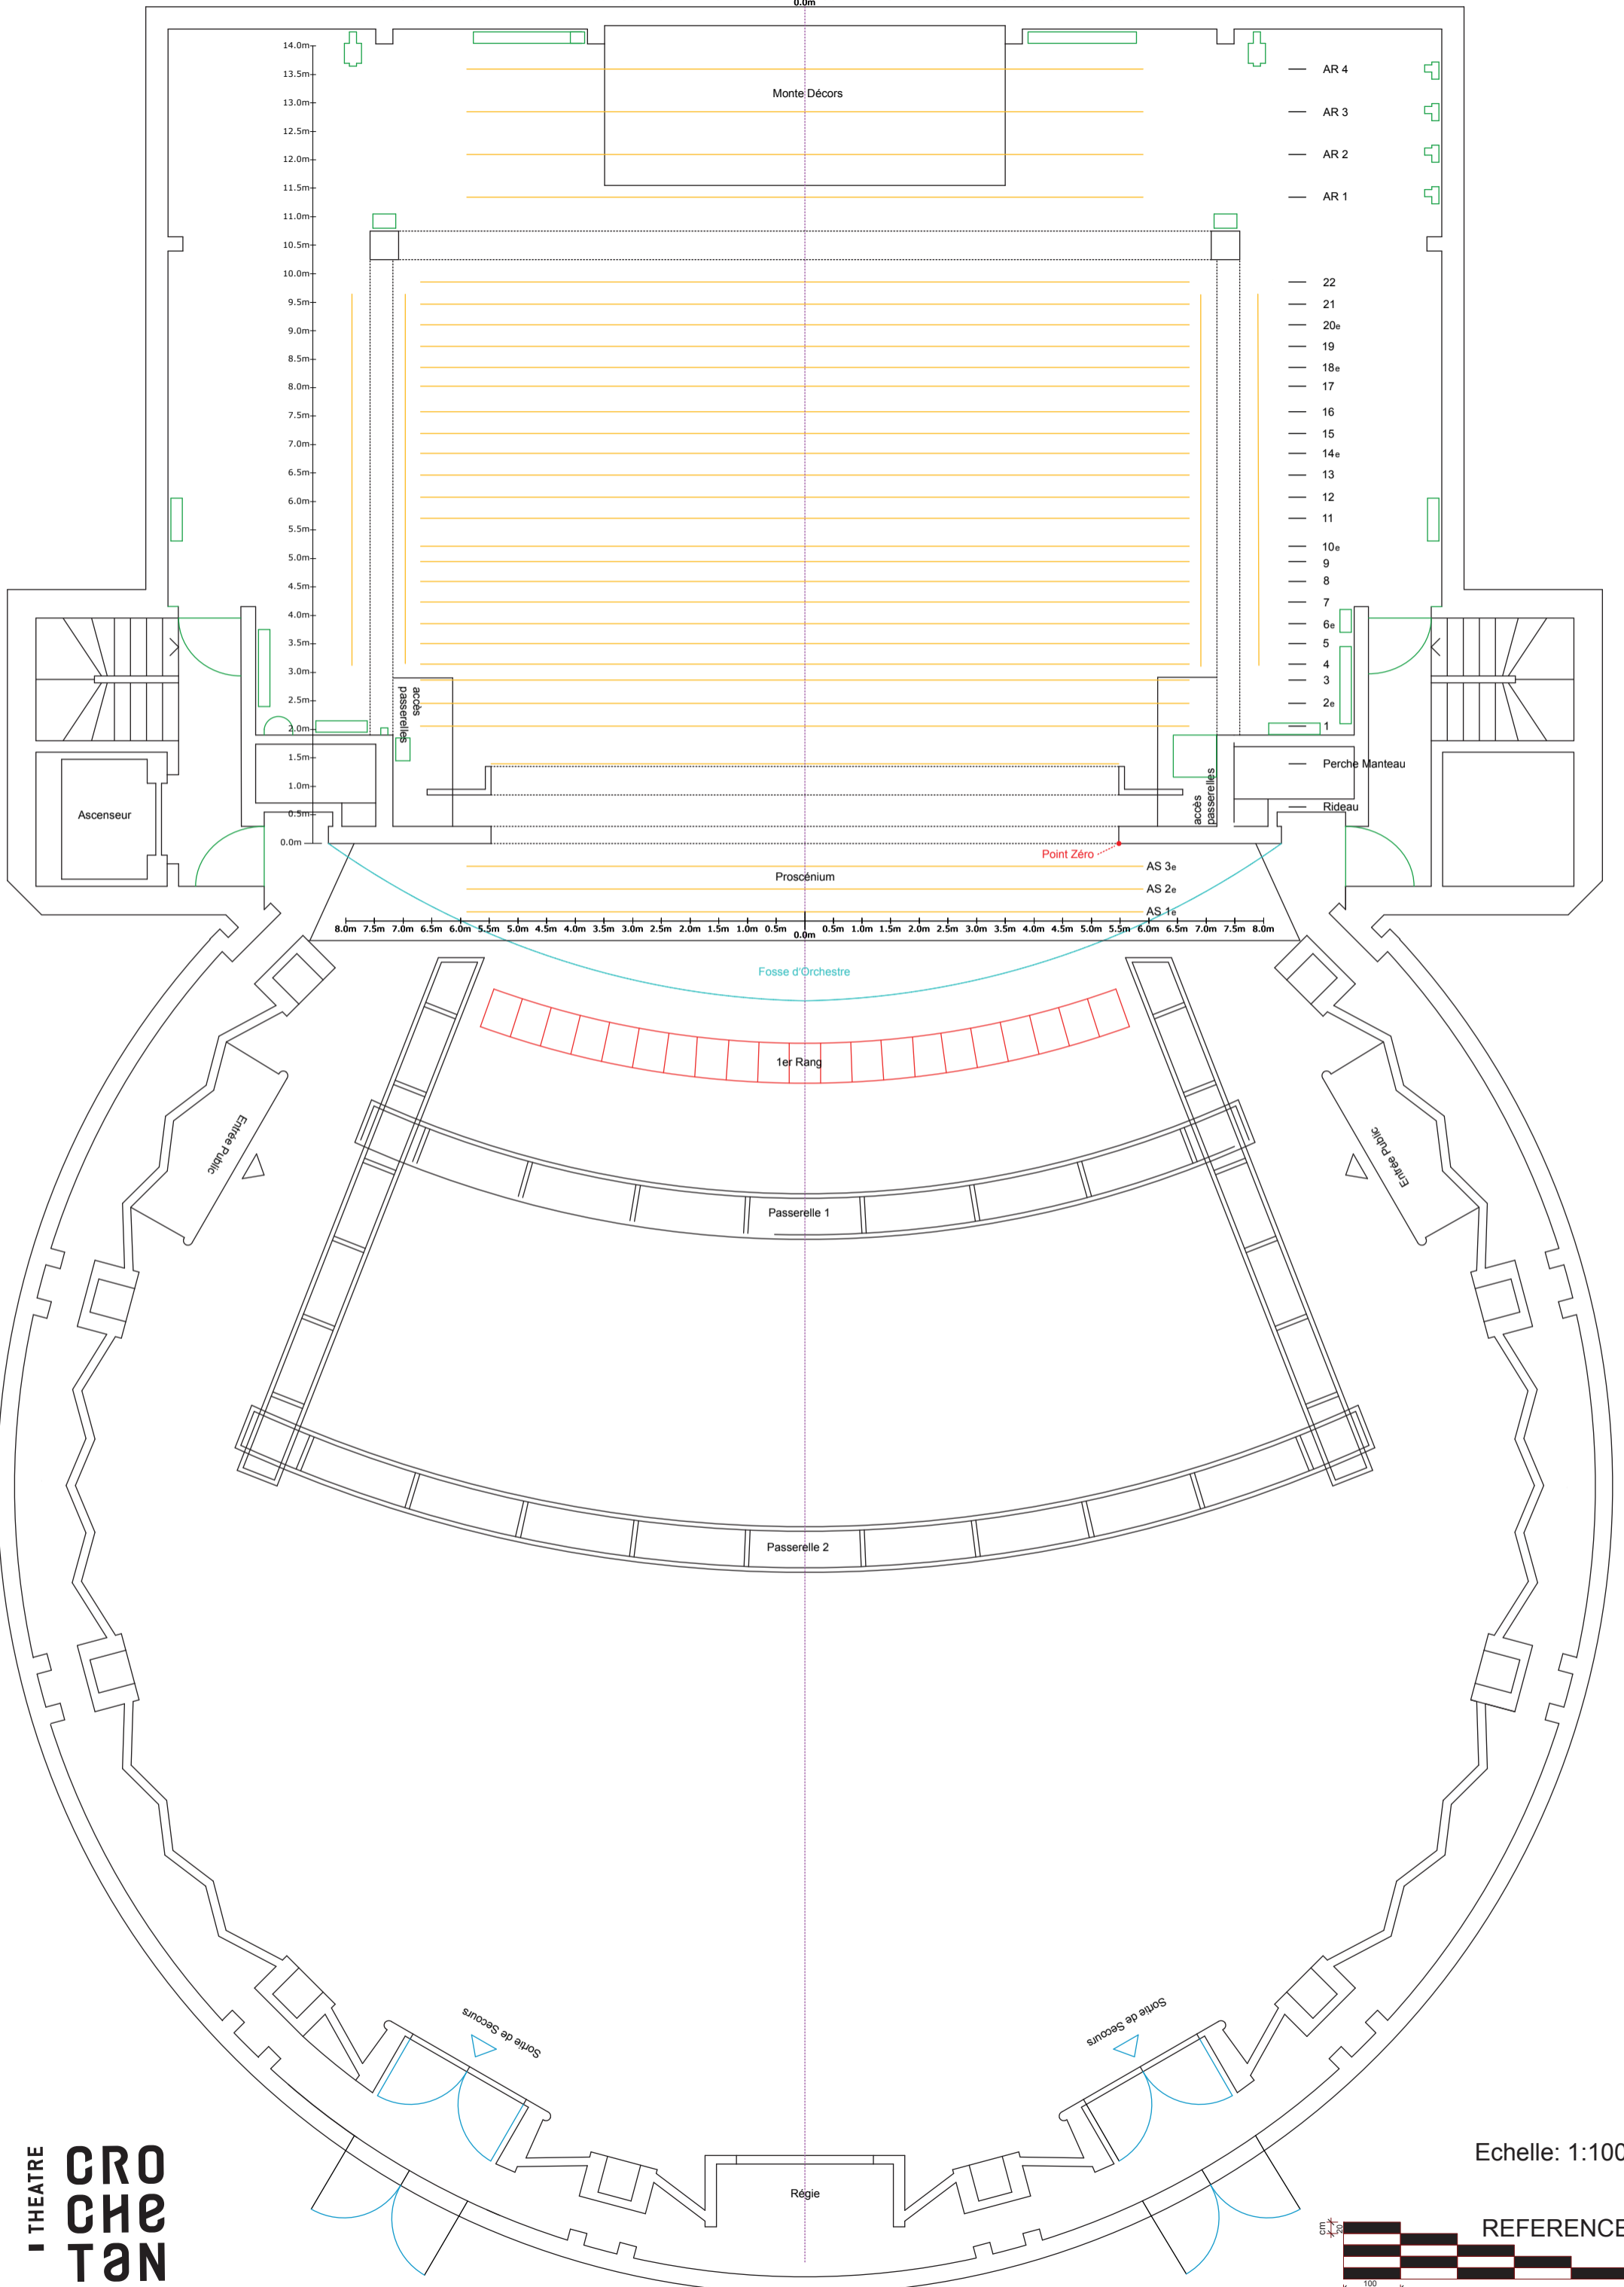

- AR 4
- AR 3
- AR 2
- AR 1
  
- 22
- 21
- 20e
- 19
- 18e
- 17
- 16
- 15
- 14e
- 13
- 12
- 11
- 10e
- 9
- 8
- 7
- 6e
- 5
- 4
- 3
- 2e
- 1
  
- Perche Manteau
- Rideau

Ascenseur

Entrée Public

Entrée Public

Sortie de Secours

Sortie de Secours

Régie

THEATRE  
**CROCHETAN**

Echelle: 1:100



REFERENCE